


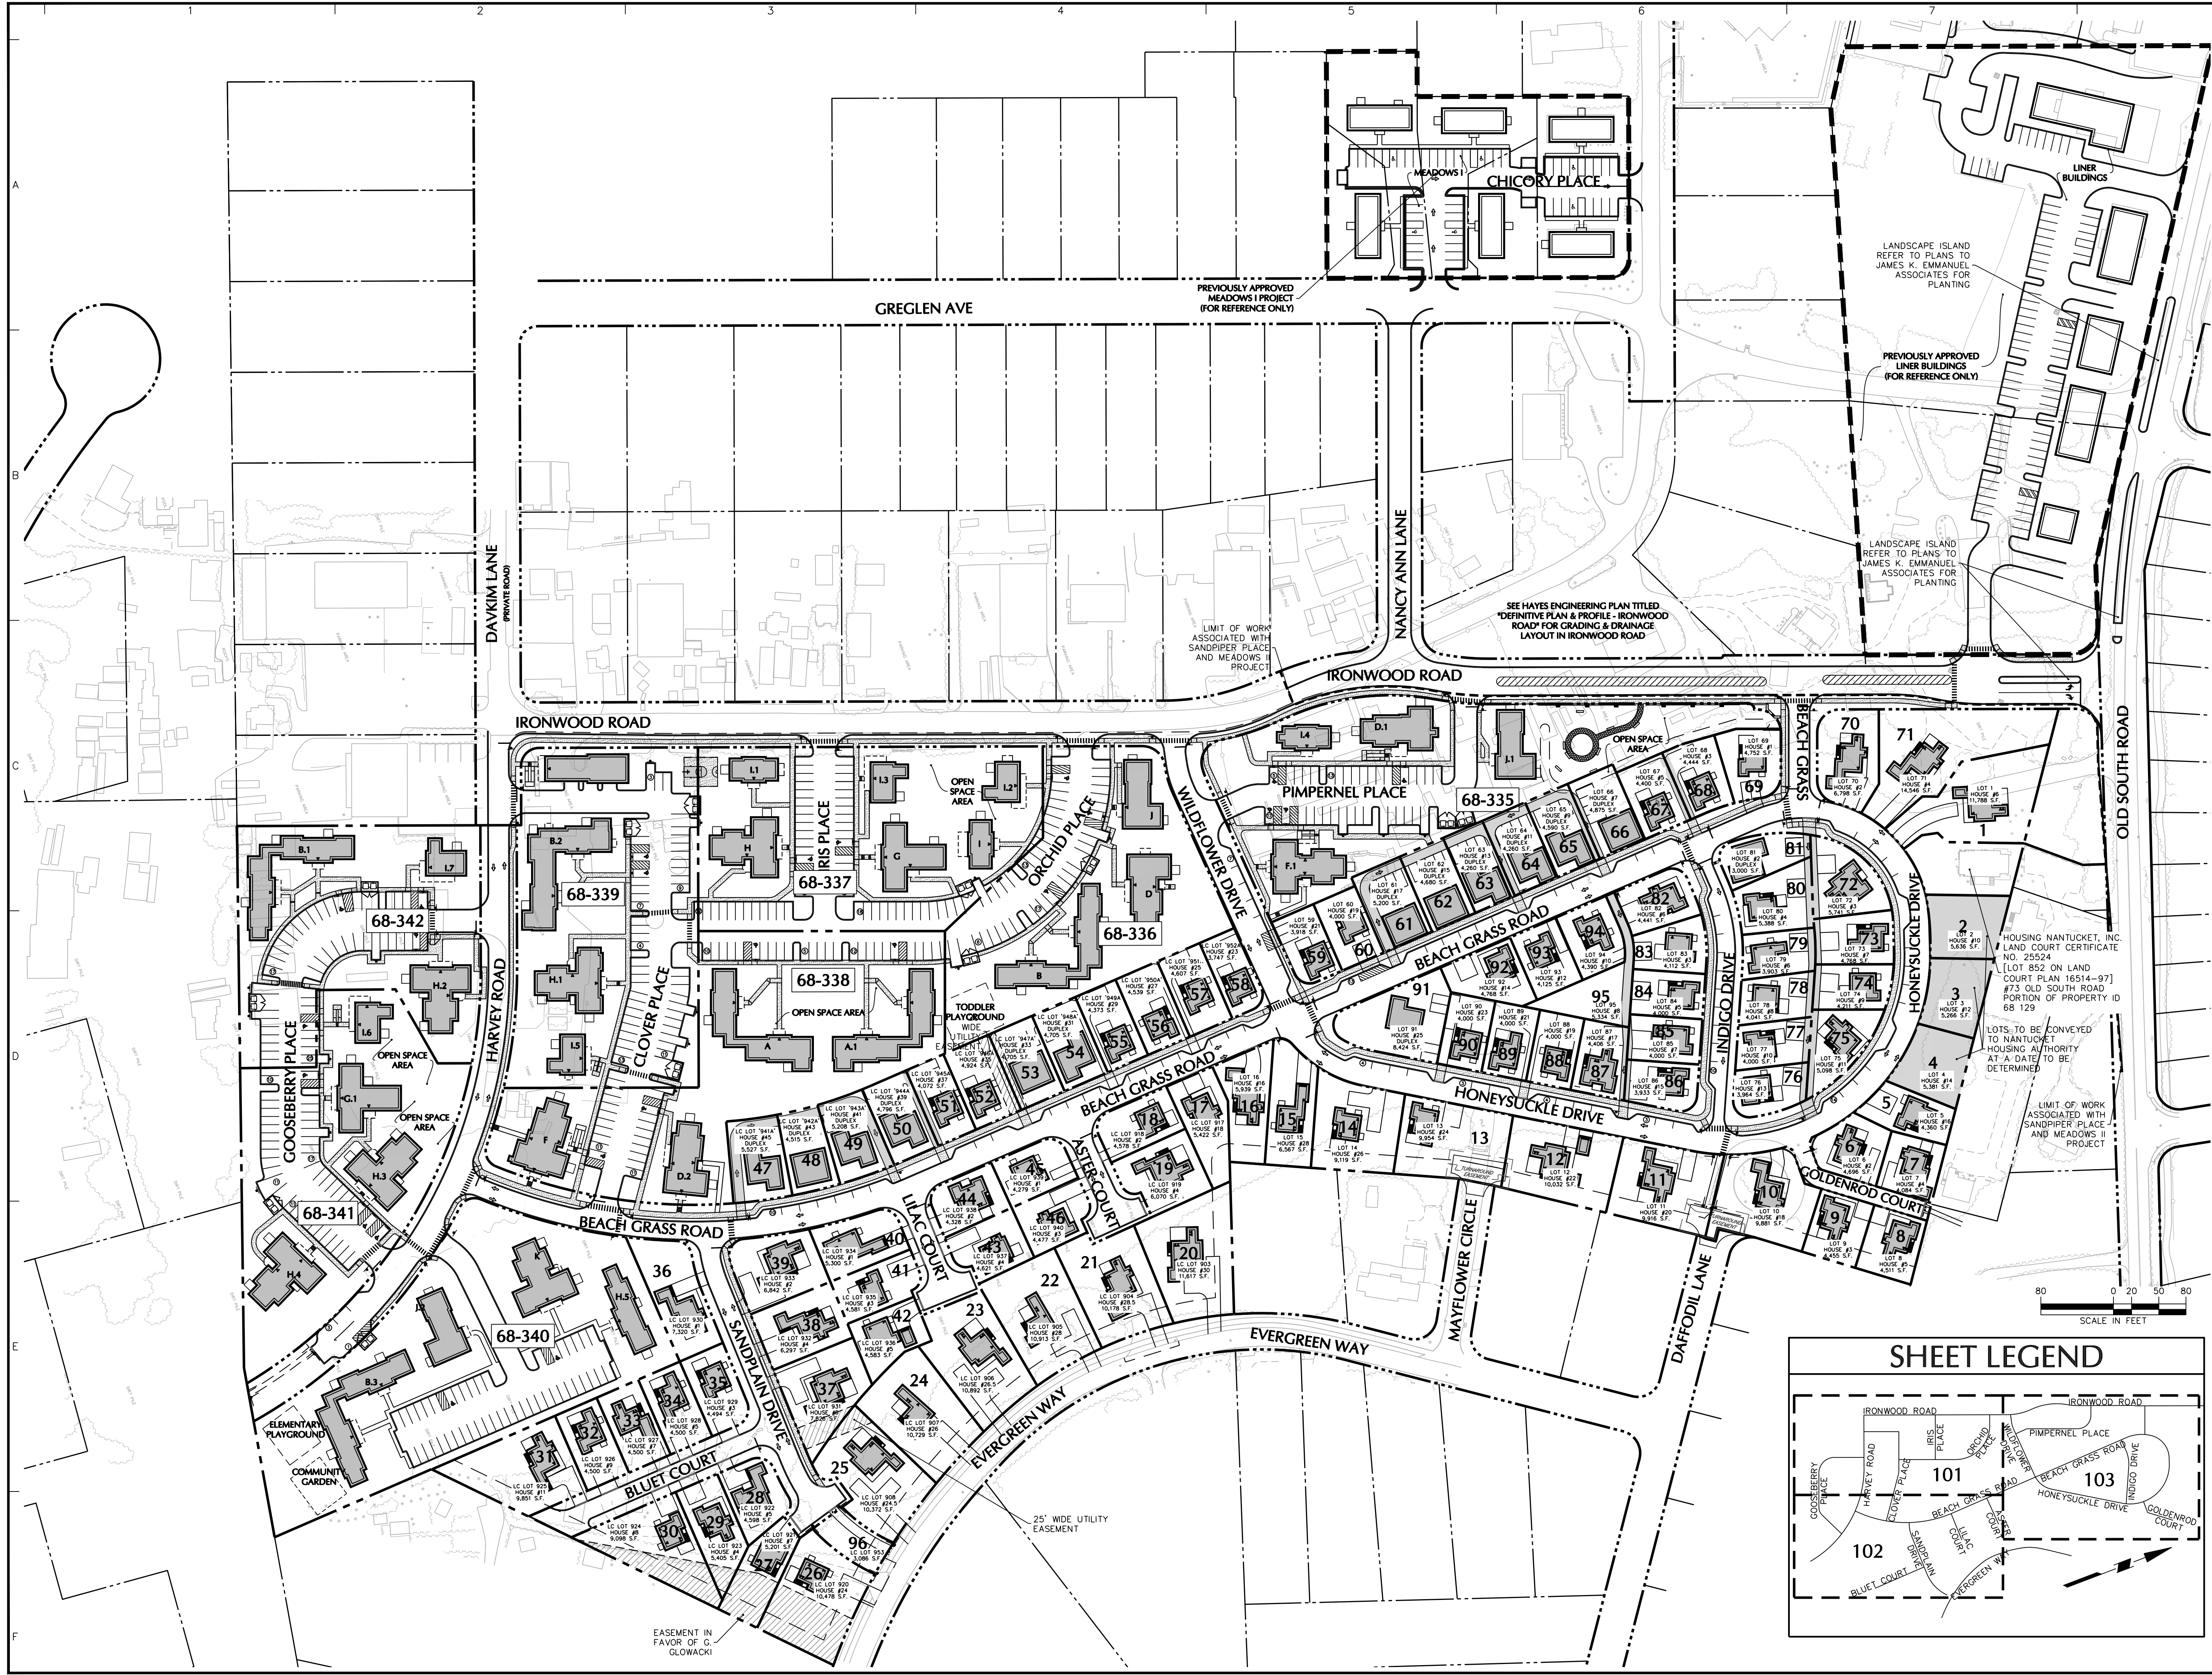

Date	Description	No.
REVISIONS		

**RICHMOND
GREAT POINT
DEVELOPMENT LLC**
30 DAYKIM LANE NANTUCKET, MA 02554
(508)901-9030

LANGAN
555 Long Wharf Drive, New Haven, CT 06511
T: 203.562.5771 F: 203.789.6142 www.langan.com

Langan Engineering, Environmental, Surveying and Landscape Architecture, D.P.C. S.A.
Langan Engineering, Environmental, Surveying and Landscape Architecture, D.P.C.
Langan Engineering and Environmental Services, Inc.


Langan International LLC
Collectively known as Langan

Project: **SANDPIPER PLACE & MEADOWS II**

NANTUCKET MASSACHUSETTS
Drawing Title

**OVERALL LOT LINE
SITE PLAN**

Project No. 140162001	Drawing No. LL100
Date 04/11/2019	
Scale 1" = 80'	
Drawn By CJM	Checked By NLK
Submission Date	
Sheet ### of ###	

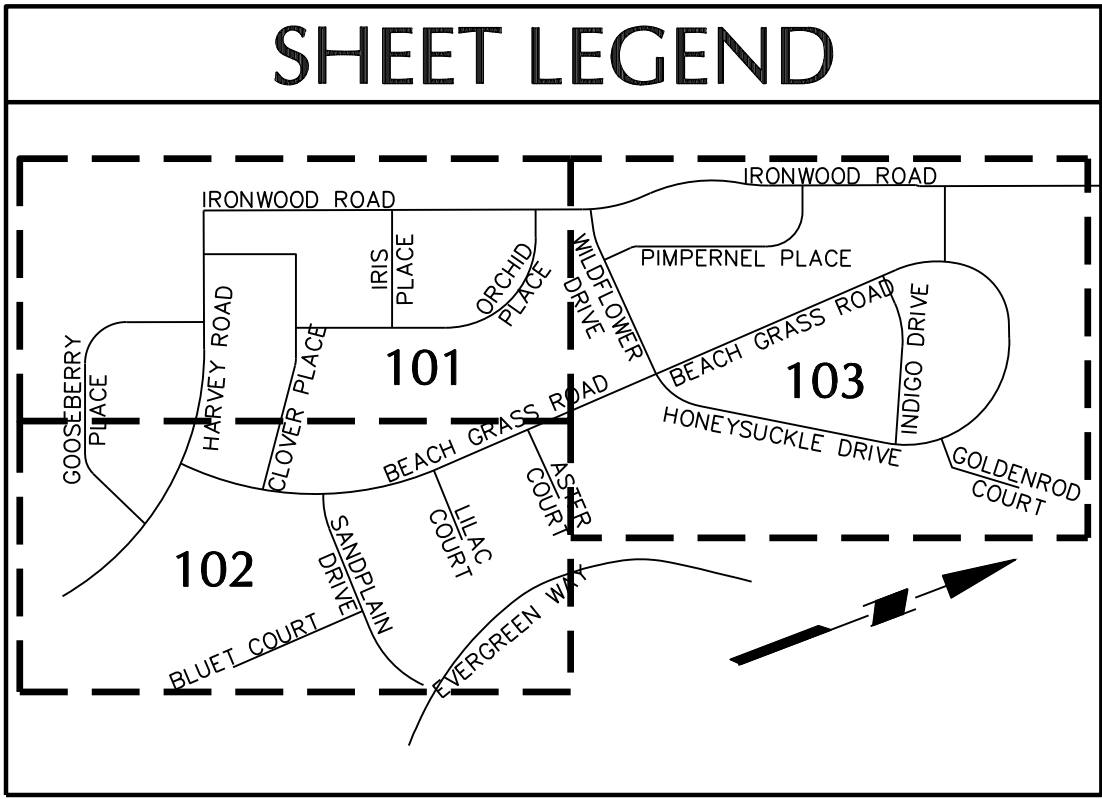



Date	Description	No.
REVISIONS		

**RICHMOND
GREAT POINT
DEVELOPMENT LLC**
20 DAVKIM LANE NANTUCKET, MA 02554
(508)901-9030

LANGAN
555 Long Wharf Drive, New Haven, CT 06511
T: 203.562.5771 F: 203.789.6142 www.langan.com
Langan Engineering, Environmental, Surveying and Landscape Architecture, D.P.C. S.A.
Langan Engineering, Environmental, Surveying and Landscape Architecture, D.P.C.
Langan Engineering and Environmental Services, Inc.
Langan CT, Inc.
Langan International LLC
Collectively known as Langan

Project

**SANDPIPER PLACE &
MEADOWS II**

NANTUCKET MASSACHUSETTS


Drawing Title

**LOT LINE SITE PLAN
- SOUTHWEST**

Project No. 140162001	Drawing No.
Date 04/11/2019	LL101
Scale 1" = 40'	
Drawn By CJM	
Submission Date	Sheet ### of ###



Date	Description	No.																																							
REVISIONS	
 RICHMOND GREAT POINT DEVELOPMENT LLC 20 DAVKIM LANE NANTUCKET, MA 02554 (508)901-9030 LANGAN 555 Long Wharf Drive, New Haven, CT 06511 T: 203.562.5771 F: 203.789.6142 www.langan.com Langan Engineering, Environmental, Surveying and Landscape Architecture, D.P.C. S.A. Langan Engineering, Environmental, Surveying and Landscape Architecture, D.P.C. S.A. Langan Engineering and Environmental Services, Inc. Langan CT, Inc. Langan International LLC Collectively known as Langan <tr><td colspan="3">Project</td></tr><tr><td colspan="3">SANDPIPER PLACE & MEADOWS II</td></tr><tr><td colspan="3">NANTUCKET MASSACHUSETTS</td></tr><tr><td colspan="3">Drawing Title</td></tr><tr><td colspan="3">LOT LINE SITE PLAN - SOUTHEAST</td></tr><tr><td colspan="2">Project No.</td><td>Drawing No.</td></tr><tr><td colspan="2">140162001</td><td rowspan="4">LL102</td></tr><tr><td colspan="2">Date</td></tr><tr><td colspan="2">04/11/2019</td></tr><tr><td colspan="2">Scale</td></tr><tr><td colspan="2">1" = 40'</td><td></td></tr><tr><td>Drawn By</td><td>Checked By</td><td></td></tr><tr><td>CJM</td><td>NLK</td><td></td></tr><tr><td>Submission Date</td><td colspan="2">Sheet ### of ###</td></tr>			Project			SANDPIPER PLACE & MEADOWS II			NANTUCKET MASSACHUSETTS			Drawing Title			LOT LINE SITE PLAN - SOUTHEAST			Project No.		Drawing No.	140162001		LL102	Date		04/11/2019		Scale		1" = 40'			Drawn By	Checked By		CJM	NLK		Submission Date	Sheet ### of ###	
Project	
SANDPIPER PLACE & MEADOWS II	
NANTUCKET MASSACHUSETTS	
Drawing Title	
LOT LINE SITE PLAN - SOUTHEAST	
Project No.		Drawing No.																																							
140162001		LL102																																							
Date	
04/11/2019	
Scale	
1" = 40'	
Drawn By	Checked By	
CJM	NLK	
Submission Date	Sheet ### of ###	

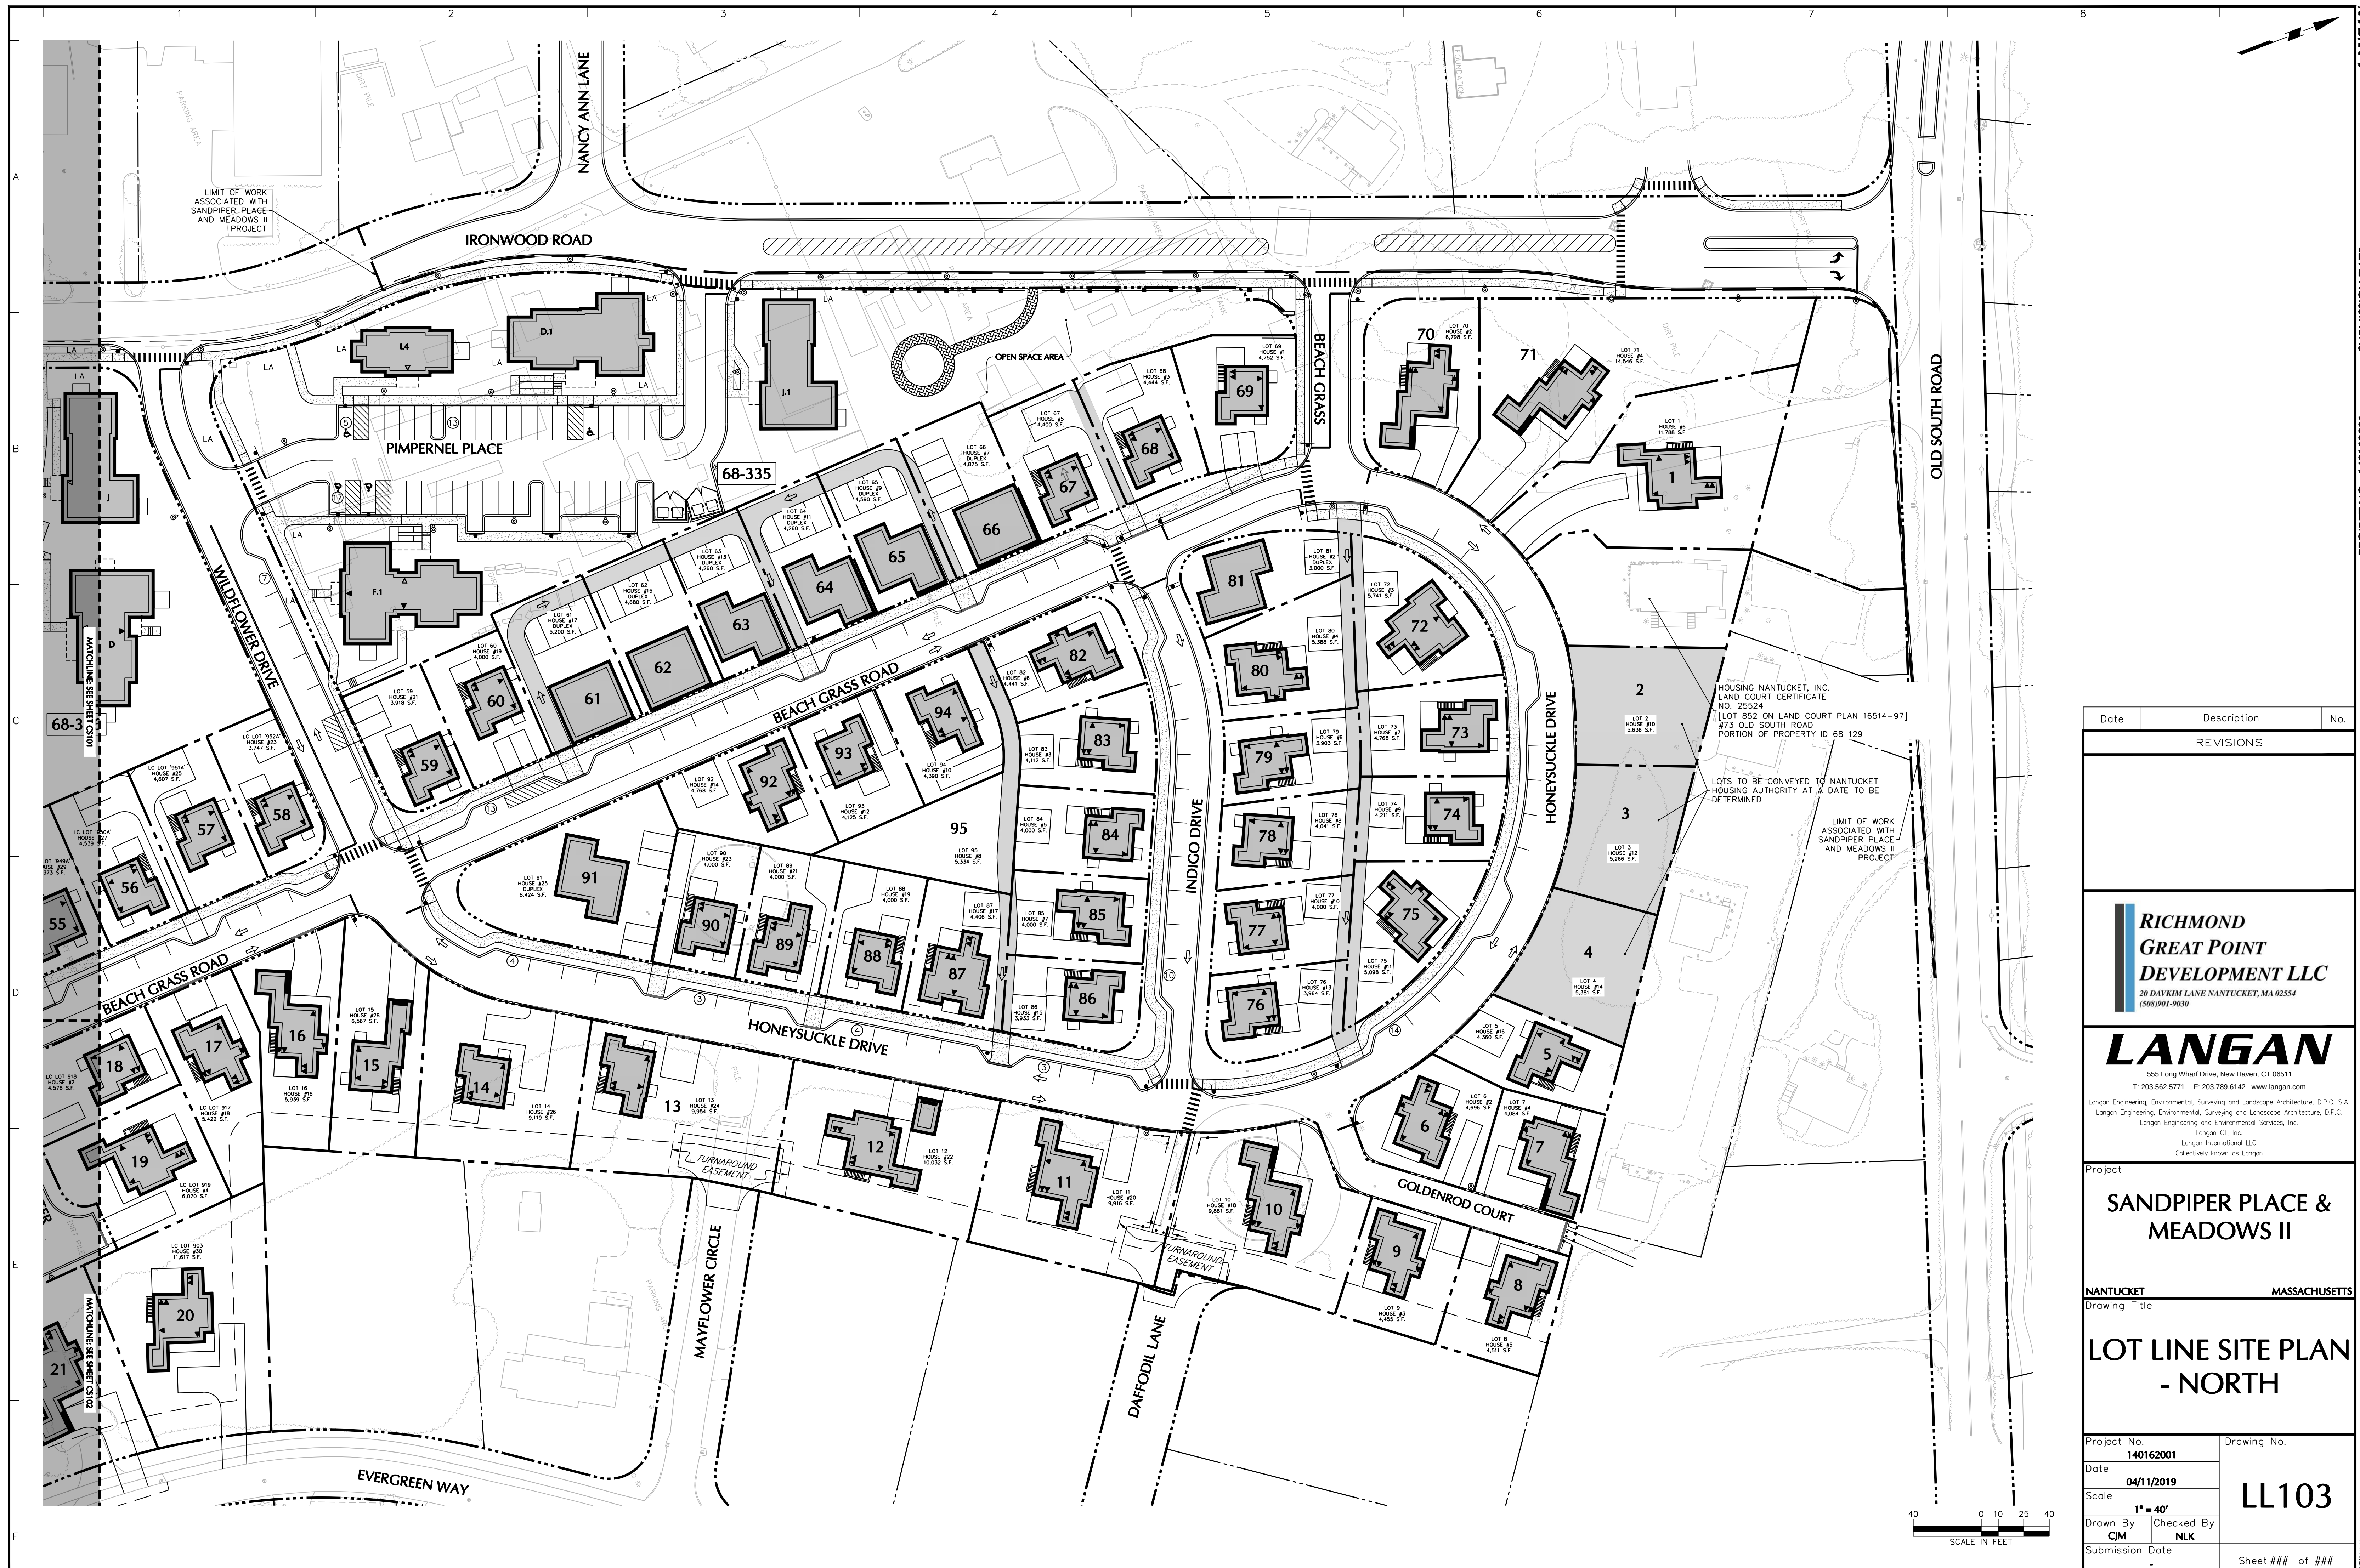

Date	Description	No.
REVISIONS		
 RICHMOND GREAT POINT DEVELOPMENT LLC 20 DAVKIM LANE NANTUCKET, MA 02554 (508)901-9030		
LANGAN 555 Long Wharf Drive, New Haven, CT 06511 T: 203.562.5771 F: 203.789.6142 www.langan.com Langan Engineering, Environmental, Surveying and Landscape Architecture, D.P.C. SA Langan Engineering, Environmental, Surveying and Landscape Architecture, D.P.C. Langan Engineering and Environmental Services, Inc. Langan CT, Inc. Langan International LLC Collectively known as: Langan		
Project		
SANDPIPER PLACE & MEADOWS II		
NANTUCKET	MASSACHUSETTS	
Drawing Title		
LOT LINE SITE PLAN - NORTH		
Project No.		Drawing No.
140162001		
Date	04/11/2019	
Scale	1" = 40'	
Drawn By	CJM	
Checked By	NLK	LL103
Submission Date	-	
		Sheet ### of ###